


01009.00174.19.002.1\_FEB-2019\_BROMATE\_CON.dwg

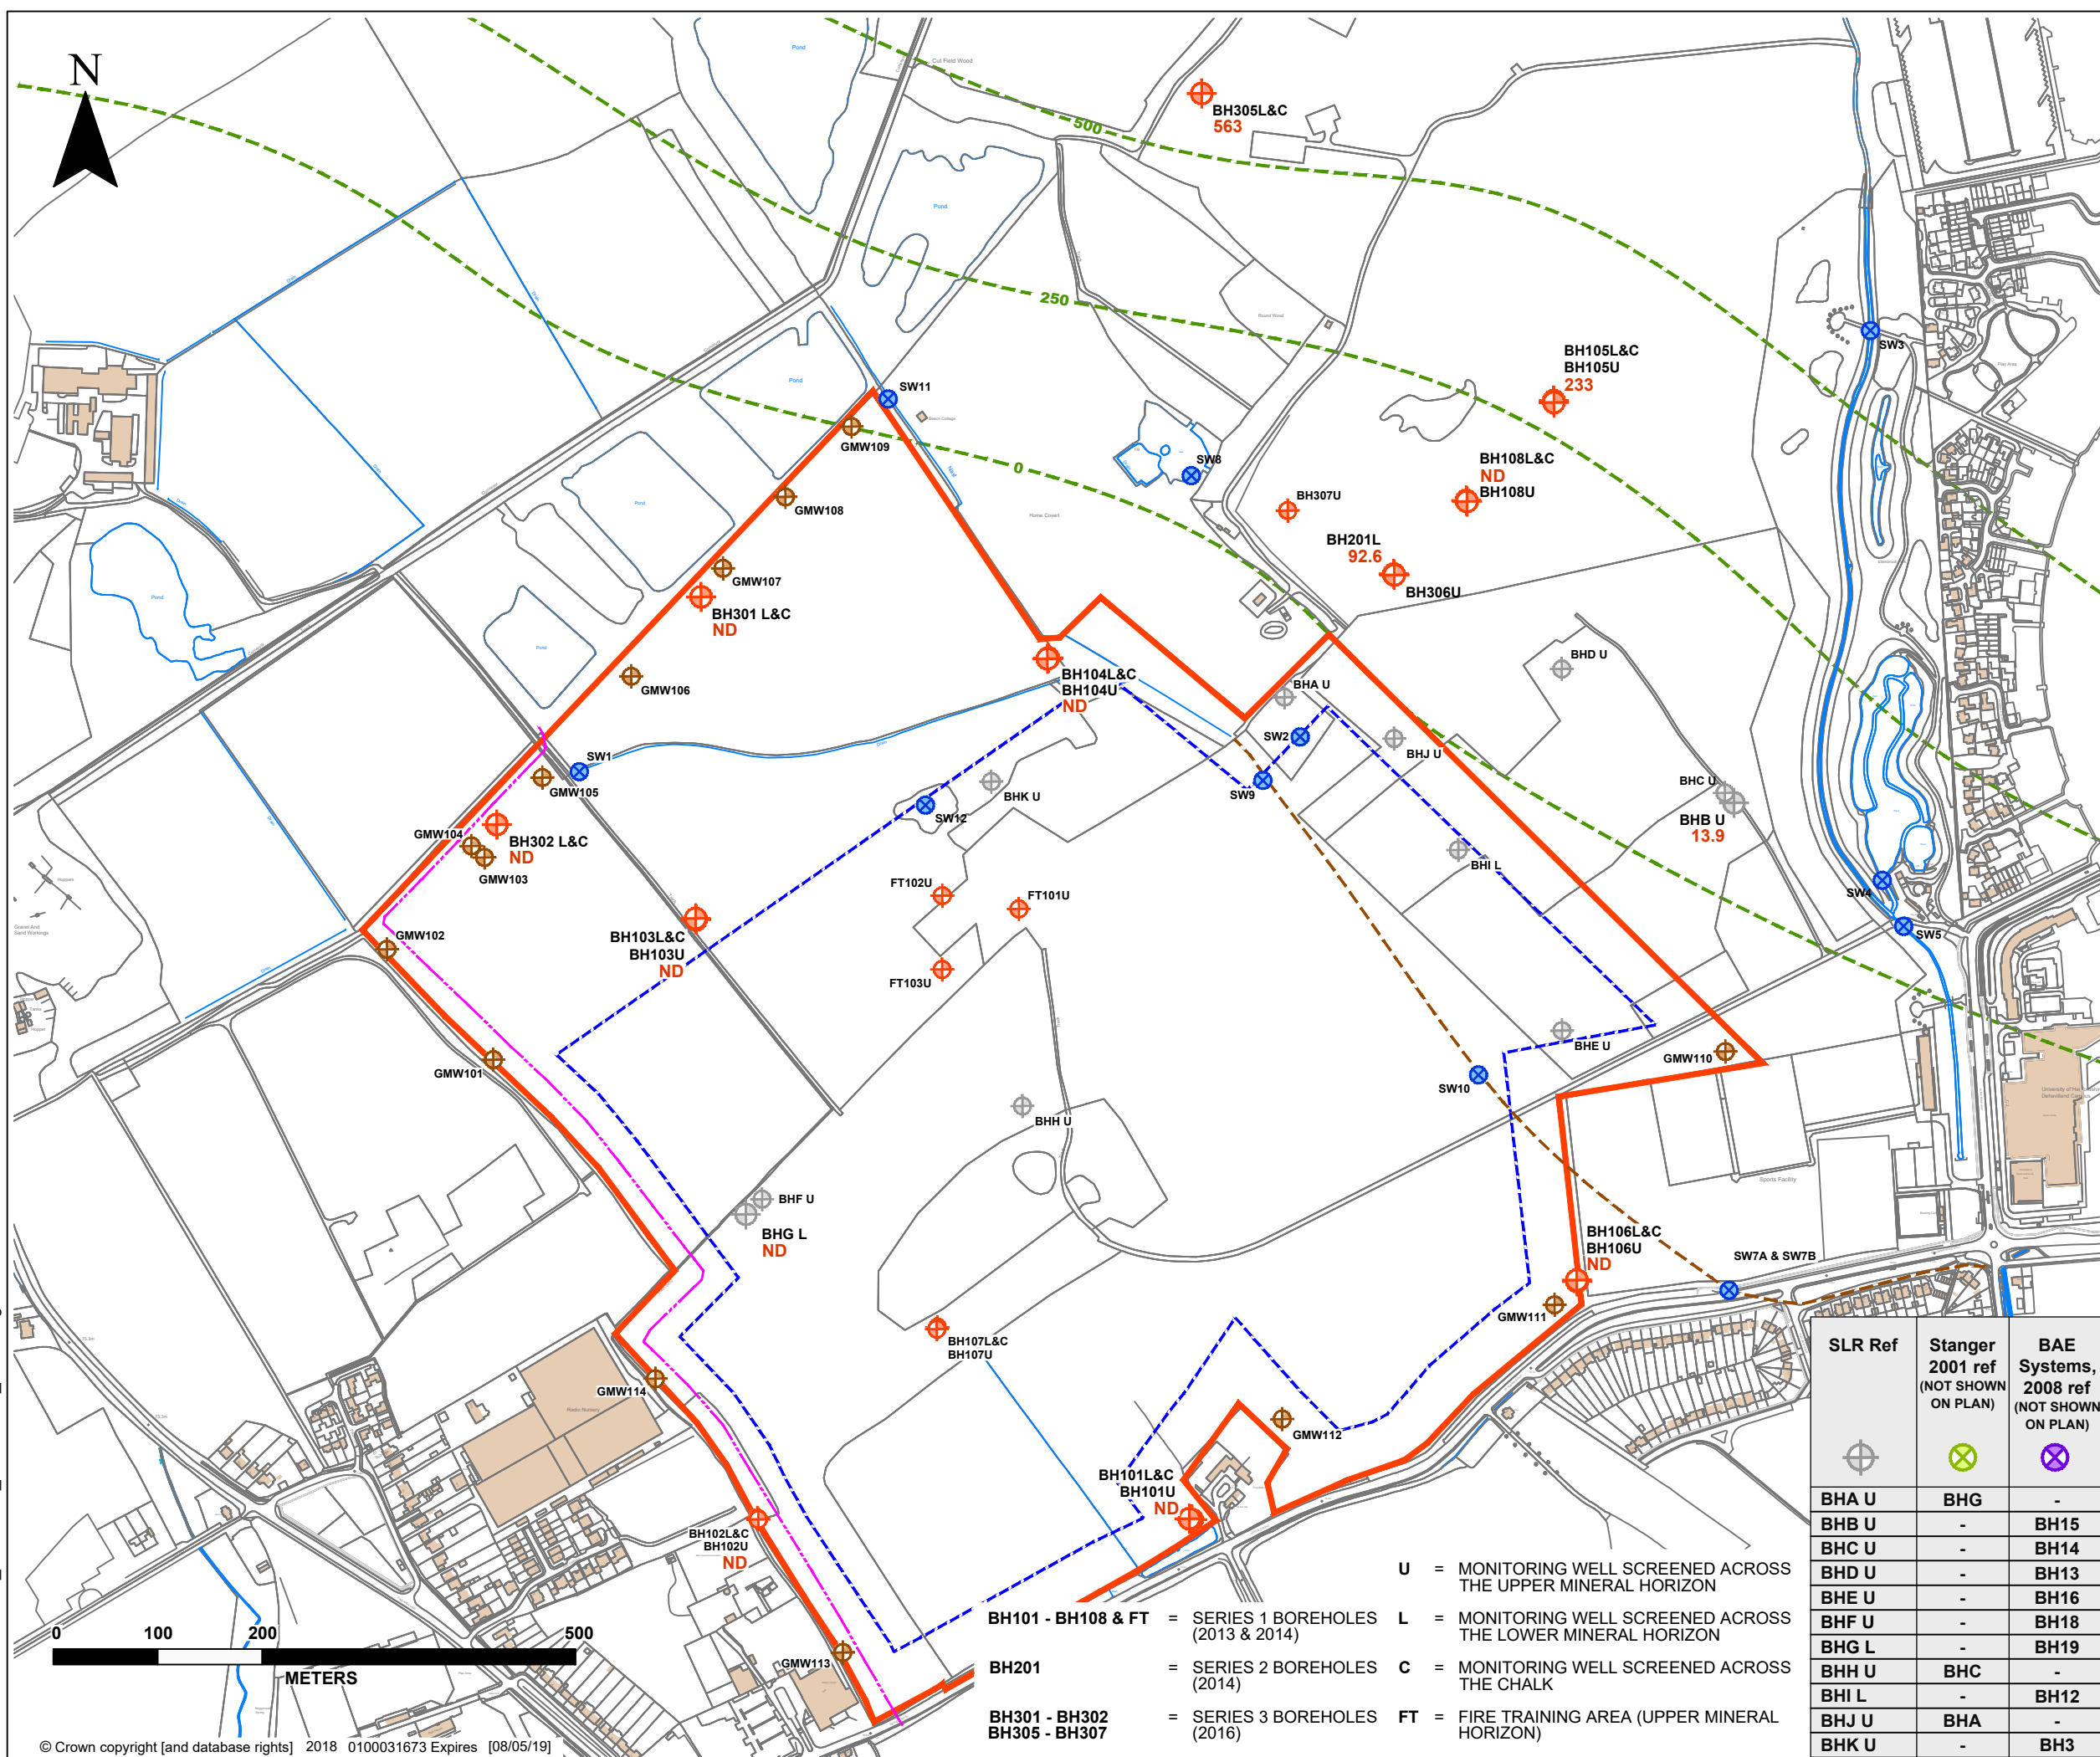

**LEGEND**

- SITE BOUNDARY
- PROPOSED MINERAL DEVELOPMENT SITE
- RIVER NAST CULVERT (ASSUMED ROUTE)
- NATIONAL GRID GAS PIPELINE (SURVEYED LOCATION)
- PRE BRETT WELLS

**SLR BOREHOLES AND MONITORING POINTS**

- SLR MONITORING WELLS
- SURFACE WATER MONITORING POINT
- PERIMETER GAS MONITORING WELLS (2016)

**BROMATE CONCENTRATION (ug/l)**

- 563 BROMATE (ug/l)
- ND NOT DETECTED
- > 500
- 250 - 500
- 0 - 250



**SLR**  
global environmental solutions

TRENEWOOD HOUSE  
ROWDEN LANE  
BRADFORD-ON-AVON  
WILTS. BA15 2AU  
T: 01225 309400  
F: 01225 309401  
www.slrconsulting.com

HATFIELD AERODROME  
ENVIRONMENTAL BASELINE REPORT  
FEBRUARY 2019 LMA BROMATE CONCENTRATIONS

**DWG No. 2**

Scale NTS (A3) Date APRIL 2019

- BH101 - BH108 & FT = SERIES 1 BOREHOLES (2013 & 2014)
  - BH201 = SERIES 2 BOREHOLES (2014)
  - BH301 - BH302 = SERIES 3 BOREHOLES (2016)
  - BH305 - BH307
- U = MONITORING WELL SCREENED ACROSS THE UPPER MINERAL HORIZON
  - L = MONITORING WELL SCREENED ACROSS THE LOWER MINERAL HORIZON
  - C = MONITORING WELL SCREENED ACROSS THE CHALK
  - FT = FIRE TRAINING AREA (UPPER MINERAL HORIZON)

SLR Ref	Stanger 2001 ref (NOT SHOWN ON PLAN)	BAE Systems, 2008 ref (NOT SHOWN ON PLAN)
BHA U	BHG	-
BHB U	-	BH15
BHC U	-	BH14
BHD U	-	BH13
BHE U	-	BH16
BHF U	-	BH18
BHG L	-	BH19
BHH U	BHC	-
BHI L	-	BH12
BHJ U	BHA	-
BHK U	-	BH3